
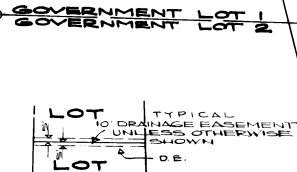


CLEARWOOD DIVISION 4

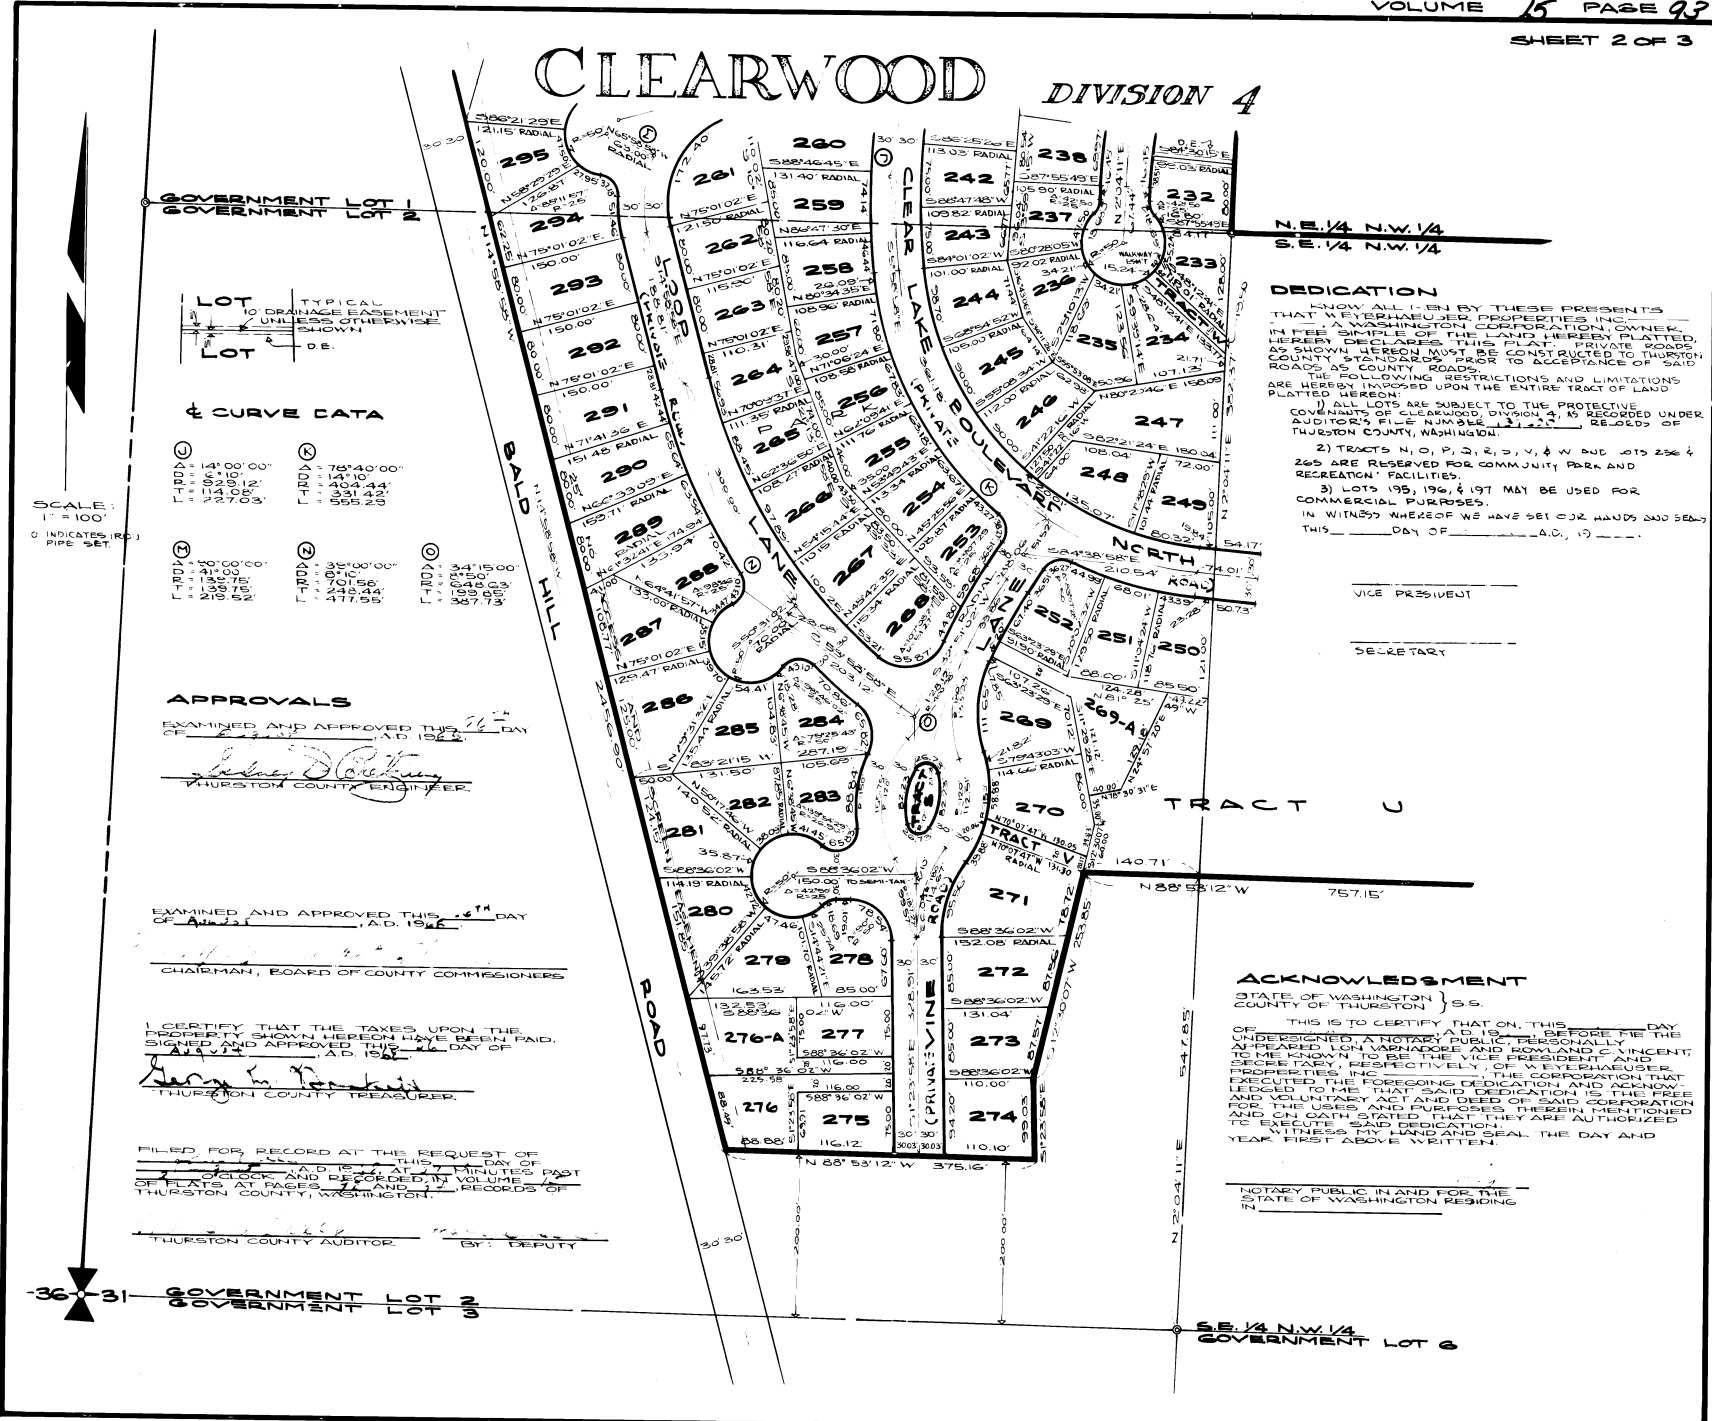

CURVE DATA


SCALE:
1" = 100'

○ INDICATES PIPE SET

APPROVALS








THURSTON COUNTY, WASHINGTON.

THURSTON COUNTY AUDITOR BY: DEPUTY

DEDICATION

KNOW ALL MEN BY THESE PRESENTS
THAT Weyerhaeuser Properties Inc.,
a Washington Corporation, owner,
in fee simple of the land hereby platted,
hereby declares this plat, private roads,
as shown hereon must be constructed to Thurston
County standards prior to acceptance of said
roads as county roads.

THE FOLLOWING RESTRICTIONS AND LIMITATIONS
ARE HEREBY IMPROVED UPON THE ENTIRE TRACT OF LAND
PLATTED HEREON:

1) ALL LOTS ARE SUBJECT TO THE PROTECTIVE
COVENANTS OF CLEARWOOD, DIVISION 4, AS RECORDED UNDER
AUDITOR'S FILE NUMBER 131227 RECORDS OF
THURSTON COUNTY, WASHINGTON.

2) TRACTS N, O, P, Q, R, S, V, & W AND LOTS 236 &
265 ARE RESERVED FOR COMMUNITY PARK AND
RECREATION FACILITIES.

3) LOTS 195, 196, & 197 MAY BE USED FOR
COMMERCIAL PURPOSES.

IN WITNESS WHEREOF WE HAVE SET OUR HANDS AND SEALS

VICE PRESIDENT

SECRETARY

ACKNOWLEDGMENT

STATE OF WASHINGTON } S.S.
COUNTY OF THURSTON } S.S.


UNDERSIGNED, A NOTARY PUBLIC, PERSONALLY
APPEARED LOU WASHBURN AND ROWLAND C. VINCENT,
SECRETARY, RESPECTIVELY OF WEYERHAEUSER
PROPERTIES, INC. THE CORPORATION THAT
EXECUTED THE FOREGOING DEDICATION AND ACKNOW-
LEDGED TO ME THAT SAID DEDICATION IS THE FREE
AND VOLUNTARY ACT AND DEED OF SAID CORPORATION
FOR THE USES AND PURPOSES THEREIN MENTIONED
AND ON OATH STATED THAT THEY ARE AUTHORIZED
TO EXECUTE SAID DEDICATION.

WITNESS MY HAND AND SEAL THE DAY AND
YEAR FIRST ABOVE WRITTEN.

NOTARY PUBLIC IN AND FOR THE
STATE OF WASHINGTON RESIDING
IN

100-15 Pk. 93
AF # 187201

CLEARWOOD DIVISION 4

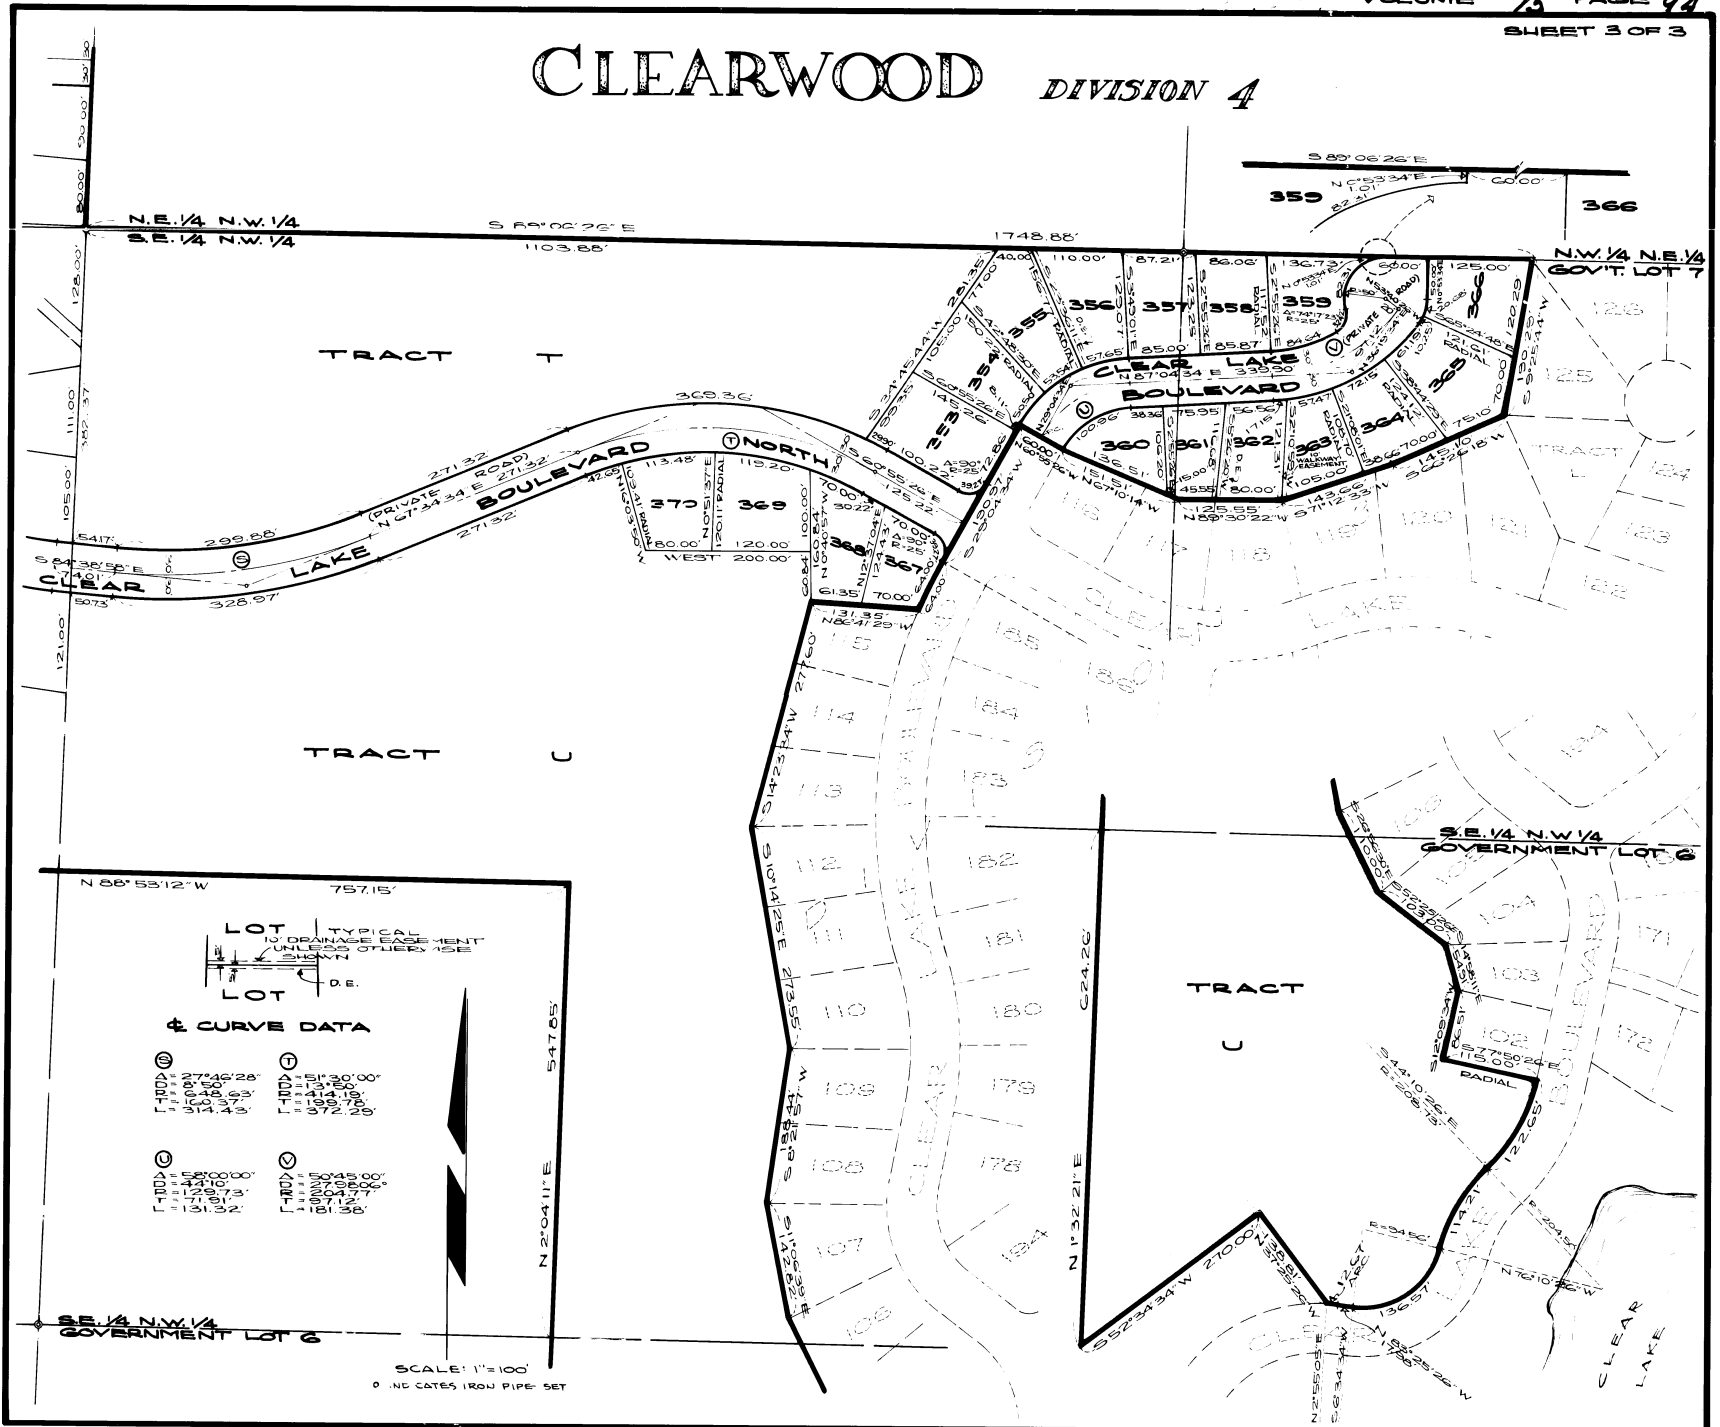

PL. 15 P. 94
AF # 787301

LOT 100

LOT 101

SCALE: 1" = 100'
O - NO GATES (IRON PIPE) SET